


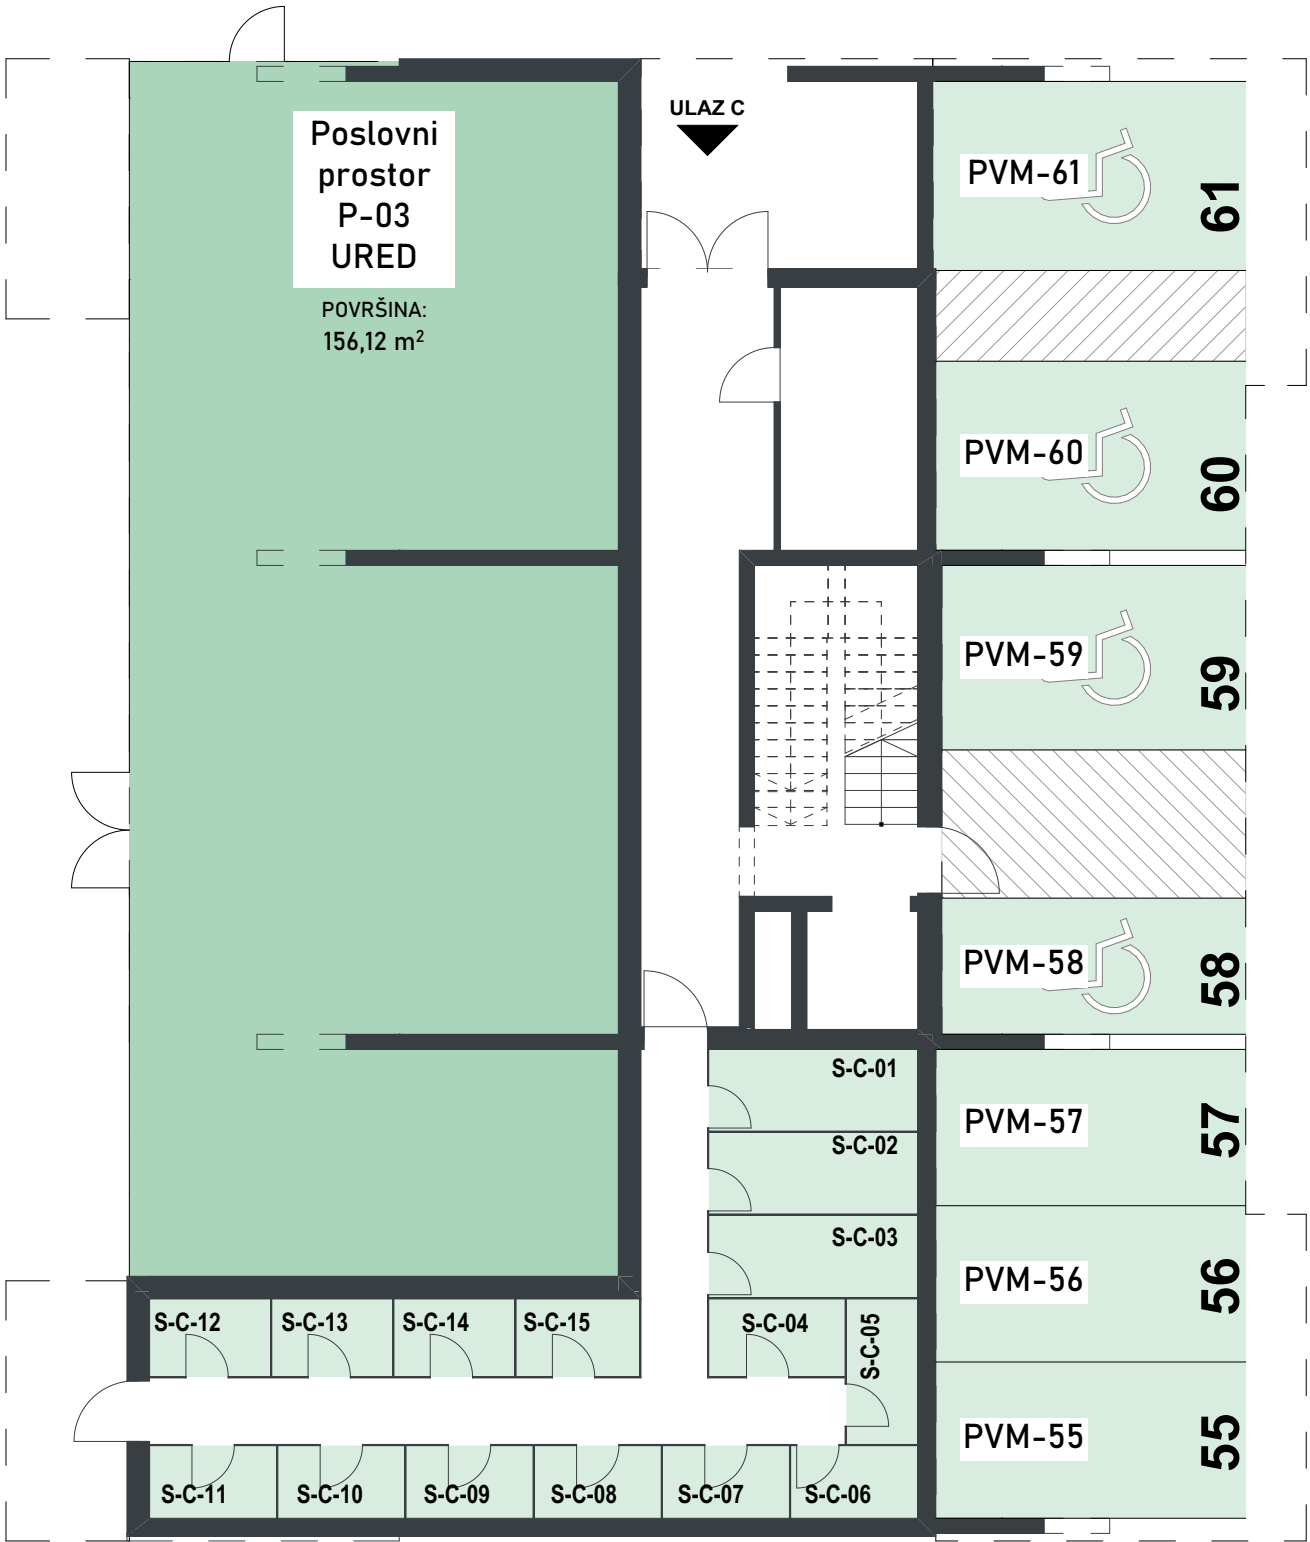

PARKIRALIŠNA MJESTA - ZGRADA C			
	P (m2)	KOEF.	NKP (m2)
PRIZEMLJE			
PVM-55	13,24	0,50	6,62
PVM-56	13,24	0,50	6,62
PVM-57	13,24	0,50	6,62
PVM-58	17,46	0,50	8,73
PVM-59	21,48	0,50	10,74
PVM-60	19,86	0,50	9,93
PVM-61	19,86	0,50	9,93

SPREMIŠTA - ZGRADA C			
	P (m2)	KOEF.	NKP (m2)
PRIZEMLJE			
S-C-01	4,66	0,50	2,33
S-C-02	4,66	0,50	2,33
S-C-03	4,72	0,50	2,36
S-C-04	2,90	0,50	1,45
S-C-05	2,84	0,50	1,42
S-C-06	2,52	0,50	1,26
S-C-07	2,52	0,50	1,26
S-C-08	2,52	0,50	1,26
S-C-09	2,52	0,50	1,26
S-C-10	2,52	0,50	1,26
S-C-11	2,52	0,50	1,26
S-C-12	2,57	0,50	1,28
S-C-13	2,57	0,50	1,28
S-C-14	2,57	0,50	1,28
S-C-15	2,63	0,50	1,31